


JCW Reflective Sound Screen

IDEAL FOR MOST RESIDENTIAL AND COMMERCIAL REQUIREMENTS (MAX HEIGHT 6M)



Datasheet 68

n55Plus

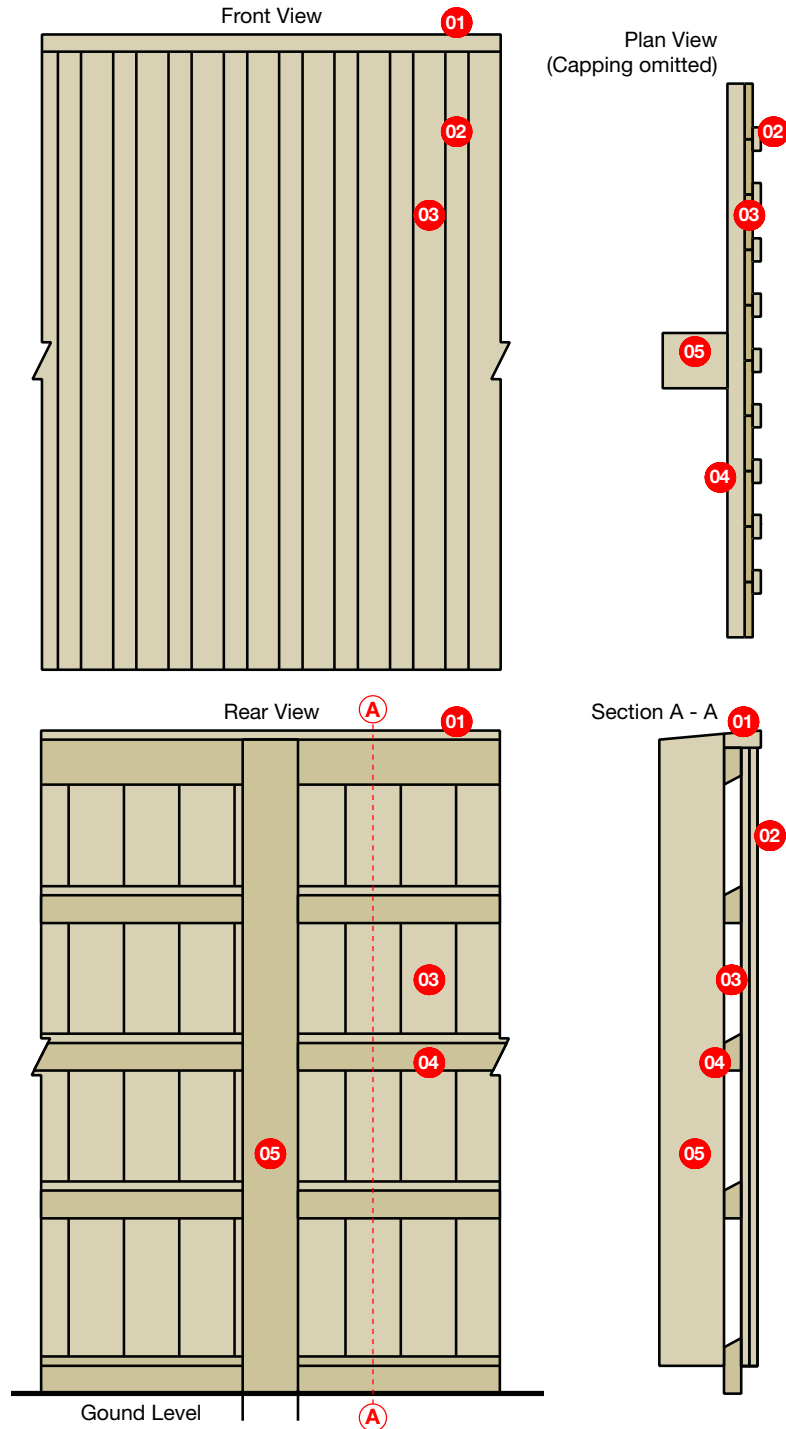

- 01 Capping Rail
- 02 Cover Strips
- 03 Boards
- 04 Rail
- 05 Post

Please Note

1. Structural calculations may be required by qualified persons, no responsibility can be accepted by using this design without professional advice. Max height of 5 metres.
2. Design in accordance with specification for Highway Works Clause 2504. Treatment to Sector Scheme 4.
3. Reflective sound screen fitted to timber posts (for illustration purposes only). Steel posts can be an alternative.
4. Height of sound screen variable to suit specific locations. Post centres at 3.0m unless otherwise specified.
5. Conforms and tested to BS EN 1793. Also tested and complies to BS EN 1794-1 and BS EN 1794-2.
6. Complies with Highways Sector Scheme 2C for the prefabrication of environmental barriers.

Domestic Dwellings | Offices | Hotels | Conference Centres | Leisure Centres | Schools | Restaurants | Showrooms




Unit 32-34 Waters Meeting Development
Britannia Way, Bolton, BL2 2HH

Sales helpline **01204 548400**
8.30am - 5.00pm Monday to Friday

sales@acoustic-supplies.com
www.acoustic-supplies.com

JCW Reflective Sound Screen BS EN 1793-2: 1998. Acoustics - Road traffic noise reducing devices. Test method for determining the acoustic performance.	
Size: 8.64m ²	
Source Room	Receiving Room
Volume: 136m ³	Volume: 220m ³
Condition: Clean	Condition: Clean
Type: Small Reverberation Room	Type: Large Reverberation Room
Location: Acoustic Transmission Suite	Location: Acoustic Transmission Suite
Temperature: 17.80°C	
Humidity: 58.6%	
DL ₀ : 30	Category: B3

Frequency HZ	R
100	24.7
125	25.3
160	26.3
200	25.8
250	28.5
315	28.4
400	29.0
500	29.6
630	30.0
800	30.1
1000	29.8
1250	29.7
1600	30.6
2000	31.6
2500	32.1
3150	33.7
4000	36.9
5000	37.1

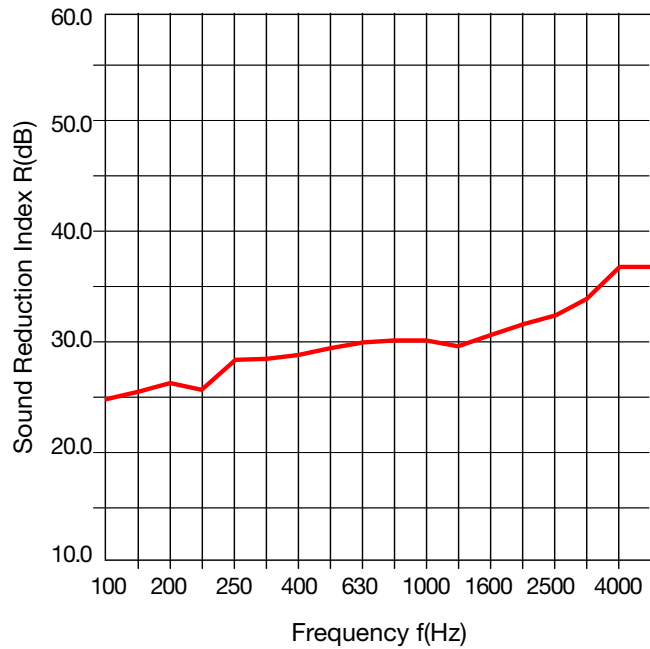

Test results for JCW Reflective Sound Screen issued by:
University of Salford (Acoustics Test Laboratory)
 UKAS accredited test laboratory No. 1262
 Test reference number: AC09/215/06

Domestic Dwellings | Offices | Hotels | Conference Centres | Leisure Centres | Schools | Restaurants | Showrooms



Unit 32-34 Waters Meeting Development
 Britannia Way, Bolton, BL2 2HH

Sales helpline **01204 548400**
 8.30am - 5.00pm Monday to Friday

sales@acoustic-supplies.com
www.acoustic-supplies.com